



First Floor

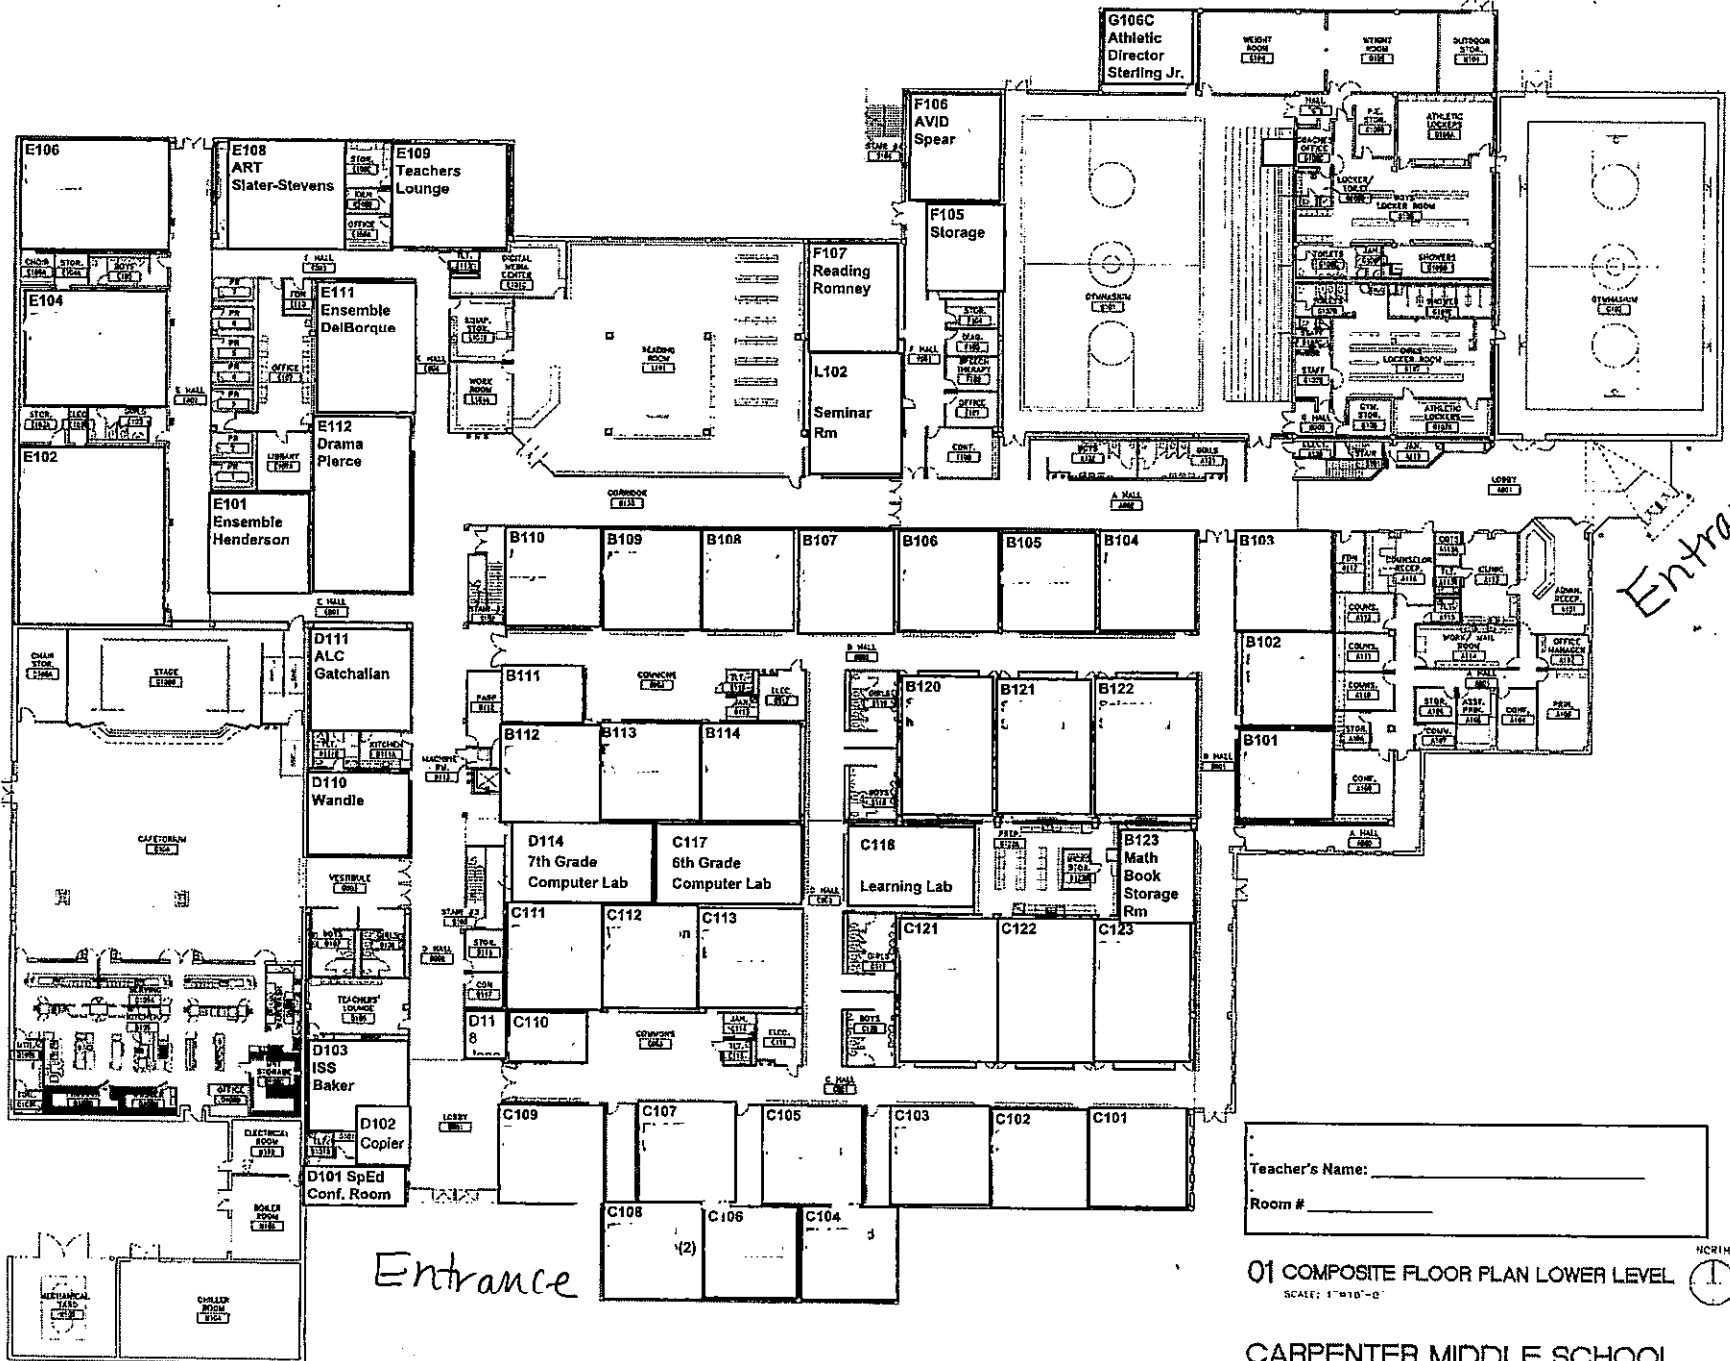

01 COMPOSITE FLOOR PLAN LOWER LEVEL
 SCALE: 1"=10'-0"

CARPENTER MIDDLE SCHOOL

Second Floor

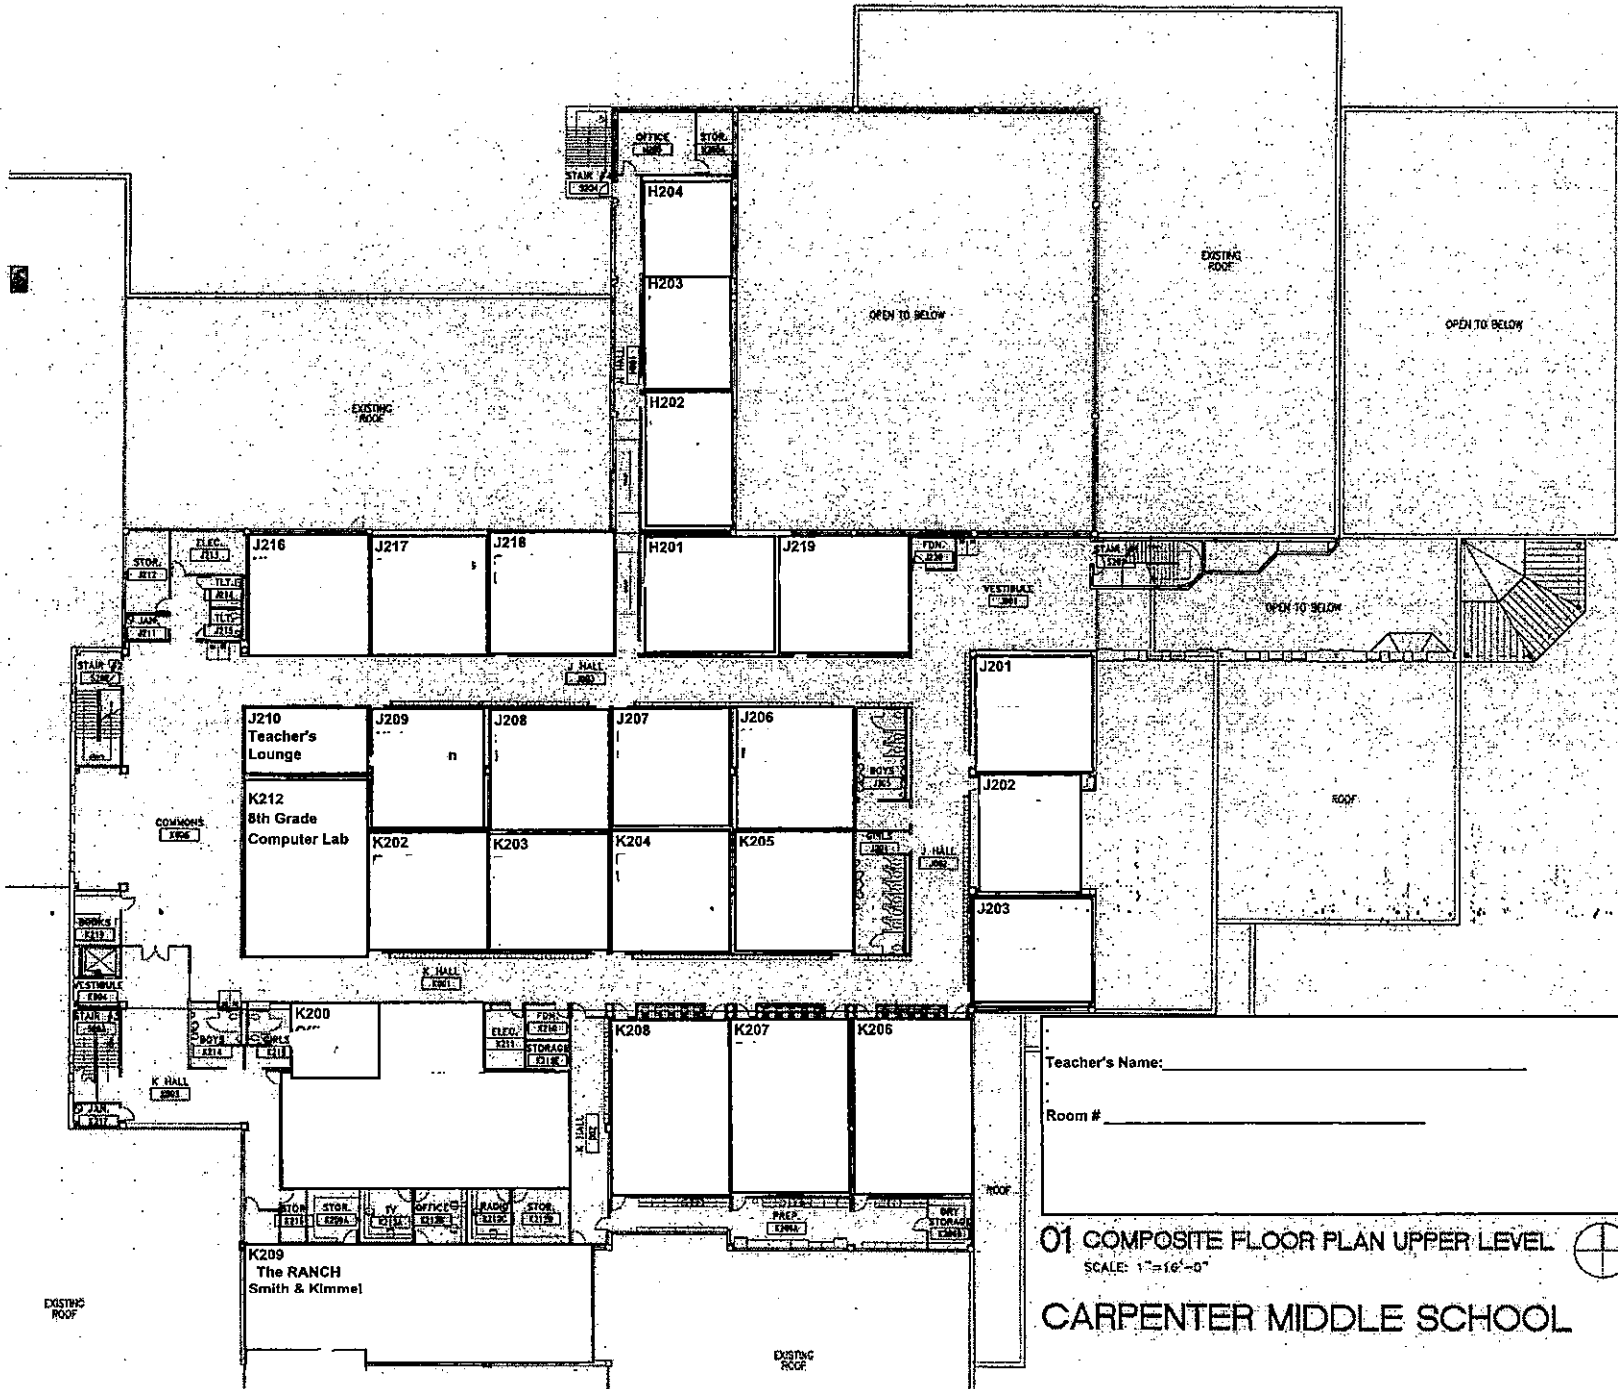

Teacher's Name: _____

Room # _____

01 COMPOSITE FLOOR PLAN UPPER LEVEL
SCALE: 1"=16'-0"



CARPENTER MIDDLE SCHOOL